

ATTACHMENT TO AGENDA ITEM


Ordinary Meeting

16 December 2014

**Agenda Item 8.2 Use and Development of Land for a Caravan Park (100
River Road and 780 Archer Road, Kialla)**

Attachment 1 Site Plan301

PROPOSED CARAVAN PARK DEVELOPMENT PLAN

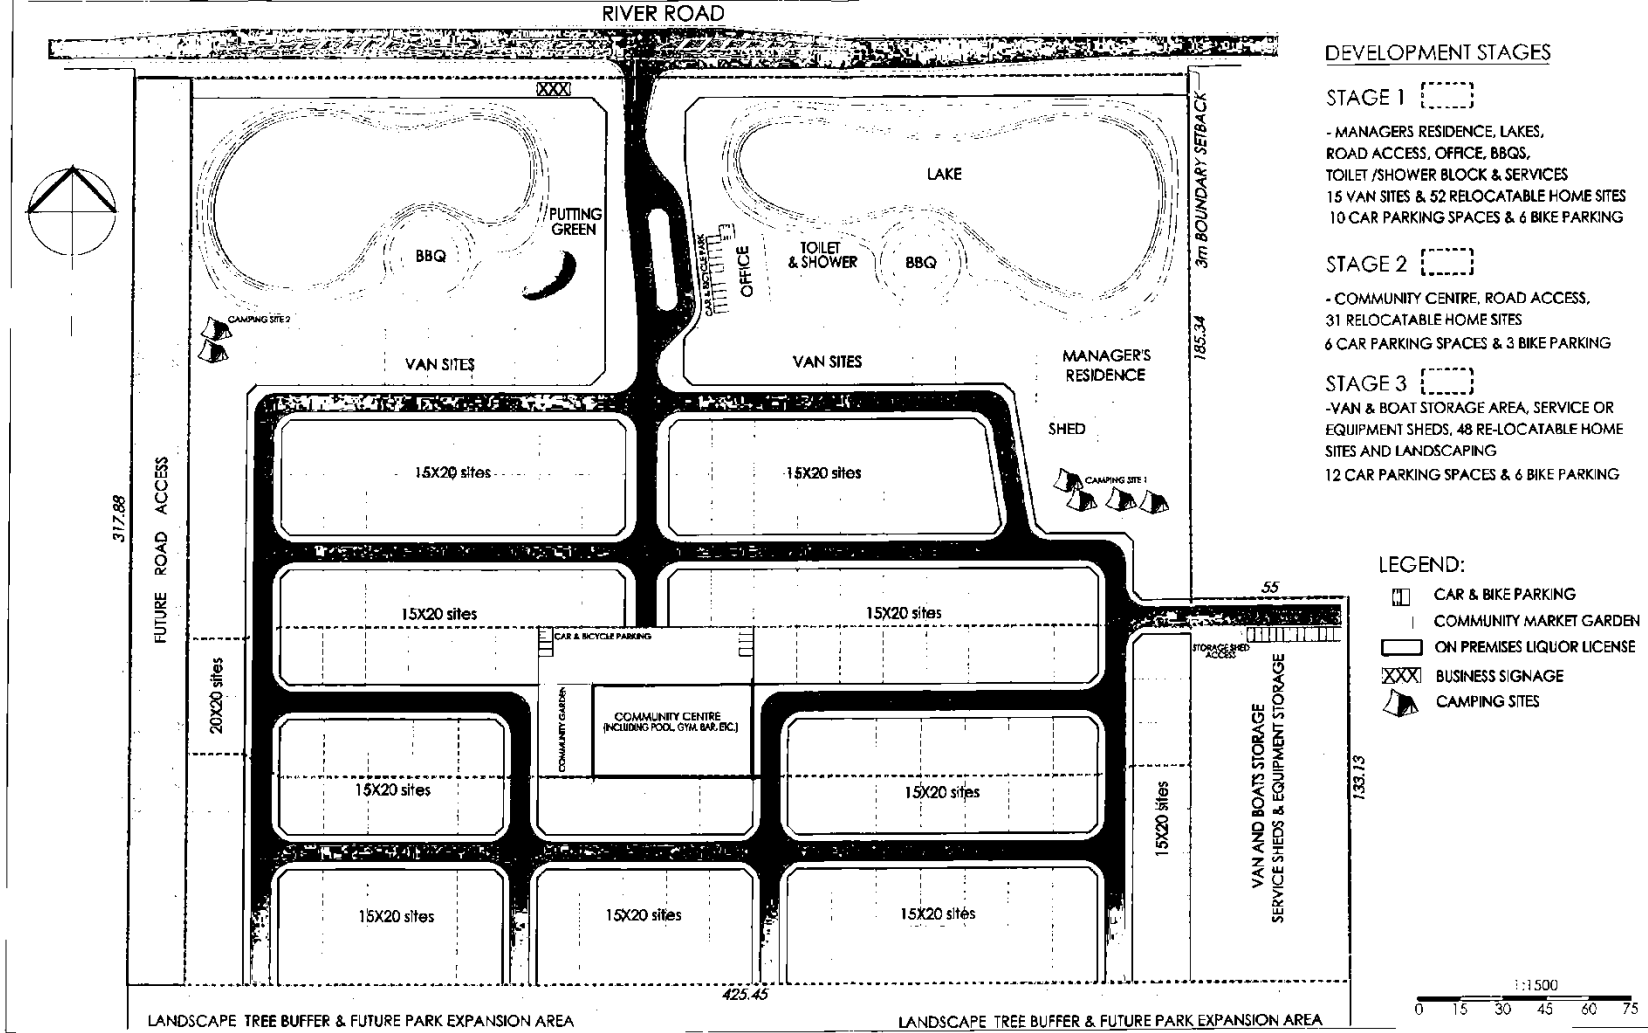

LAND MANAGEMENT SURVEYS (SHEPPARTON) P/L
 577 Wyndham St (PO Box 414)
 Shepparton Vic 3630
 Tel (03) 5821 9809 Fax (03) 5831 2035
 Email: shepparton@landman.com.au

100 RIVER ROAD KIALLA VIC 3631
JOB REF: 5097
SHEET 2 OF 2