


# **ATTACHMENT TO AGENDA ITEM**

**Ordinary Meeting**

**16 May 2017**

**Agenda Item 6.5      Proposed discontinuance of part of Future Court,  
Shepparton**

**Attachment 1      Future Court, Shepparton - Proposed Plan of  
Subdivision ..... 133**

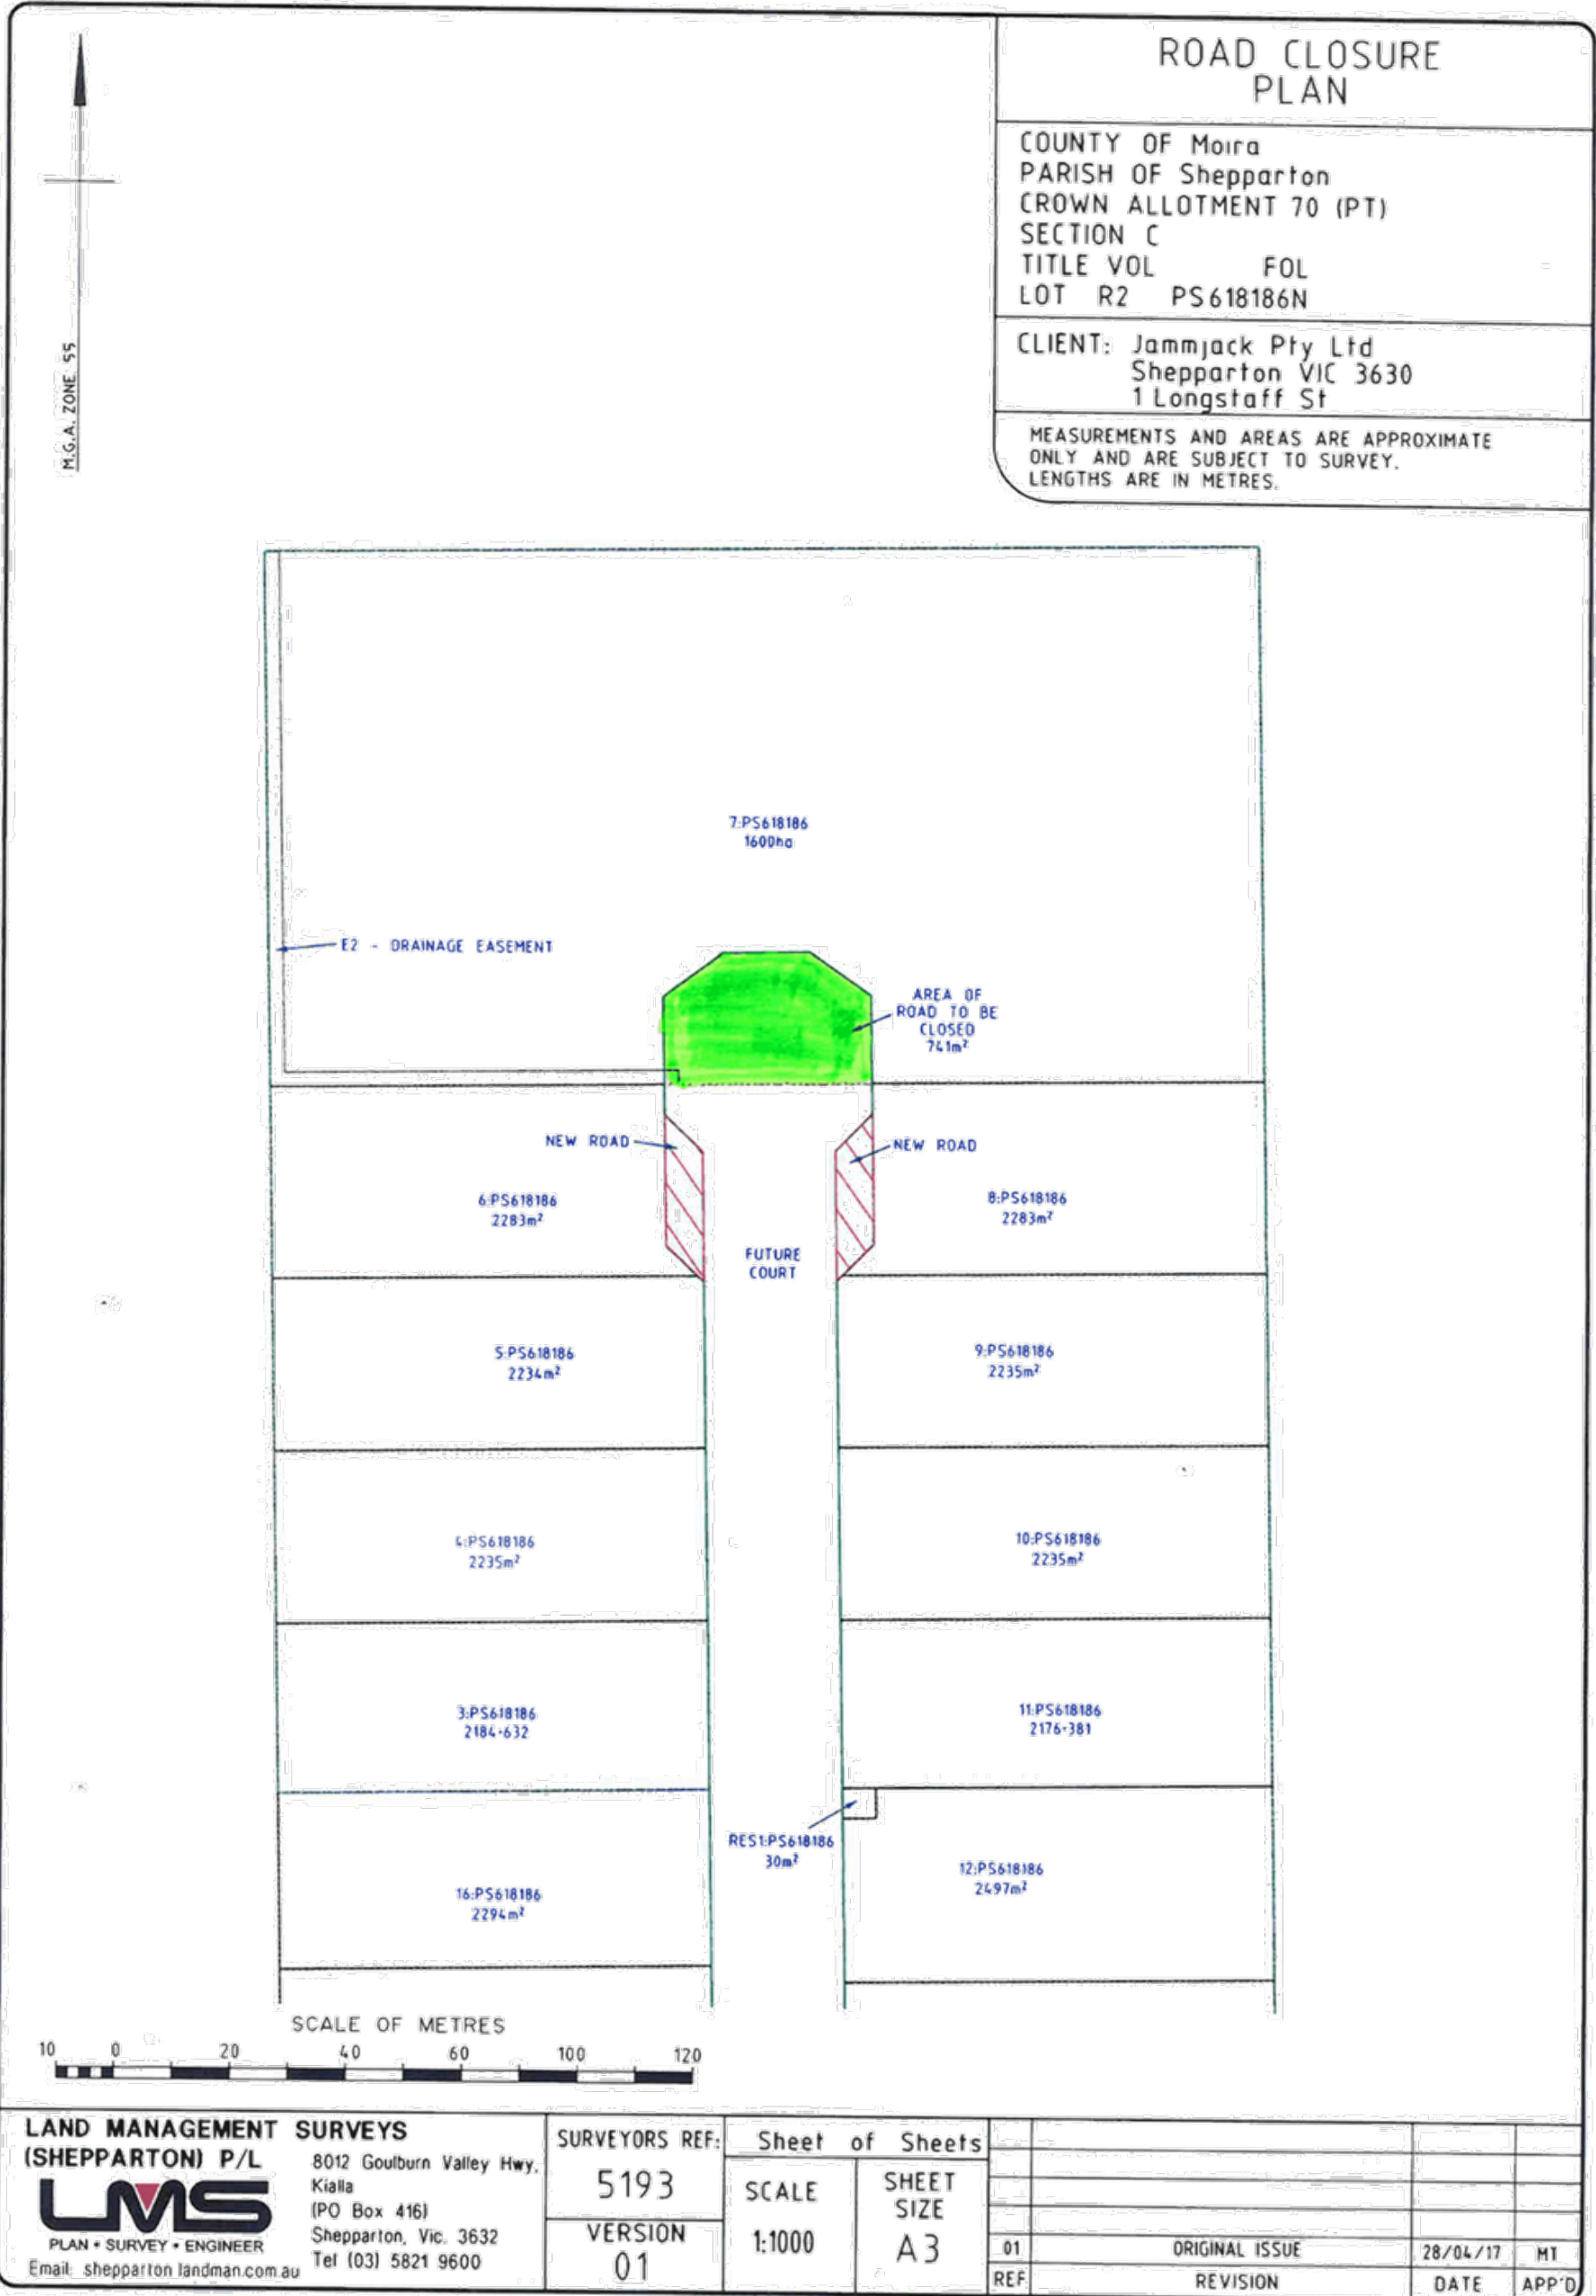

**LAND MANAGEMENT SURVEYS (SHEPPARTON) P/L**  
 8012 Goulburn Valley Hwy, Kialla  
 (PO Box 416) Shepparton, Vic. 3632  
 Tel (03) 5821 9600  
 Email: shepparton.landman.com.au

SURVEYORS REF:  
**5193**  
 VERSION  
**01**

Sheet of Sheets  
 SCALE  
**1:1000**  
 SHEET SIZE  
**A3**

REF	REVISION	DATE	APP'D
01	ORIGINAL ISSUE	28/04/17	MT
	REVISION		